



A. CONDITION - STEPPED BENCH

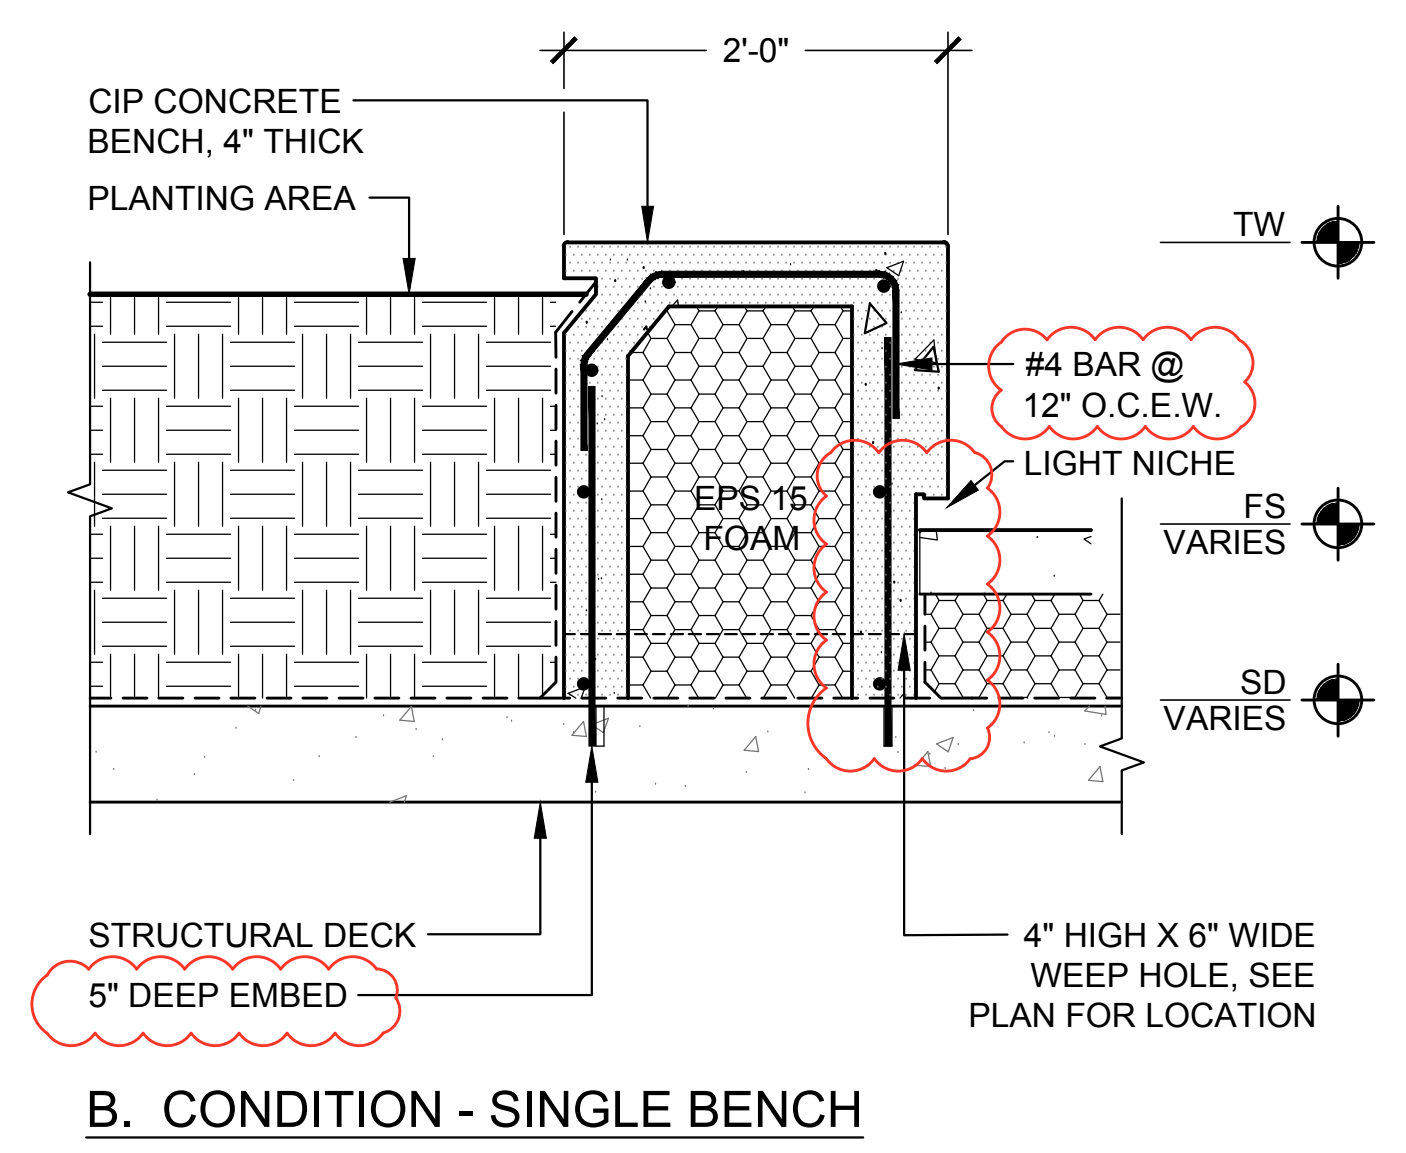


B. CONDITION - SINGLE BENCH

SEE GRADING A2.09-A2.12

CONCRETE BENCH SCALE 1 1/2\"/>

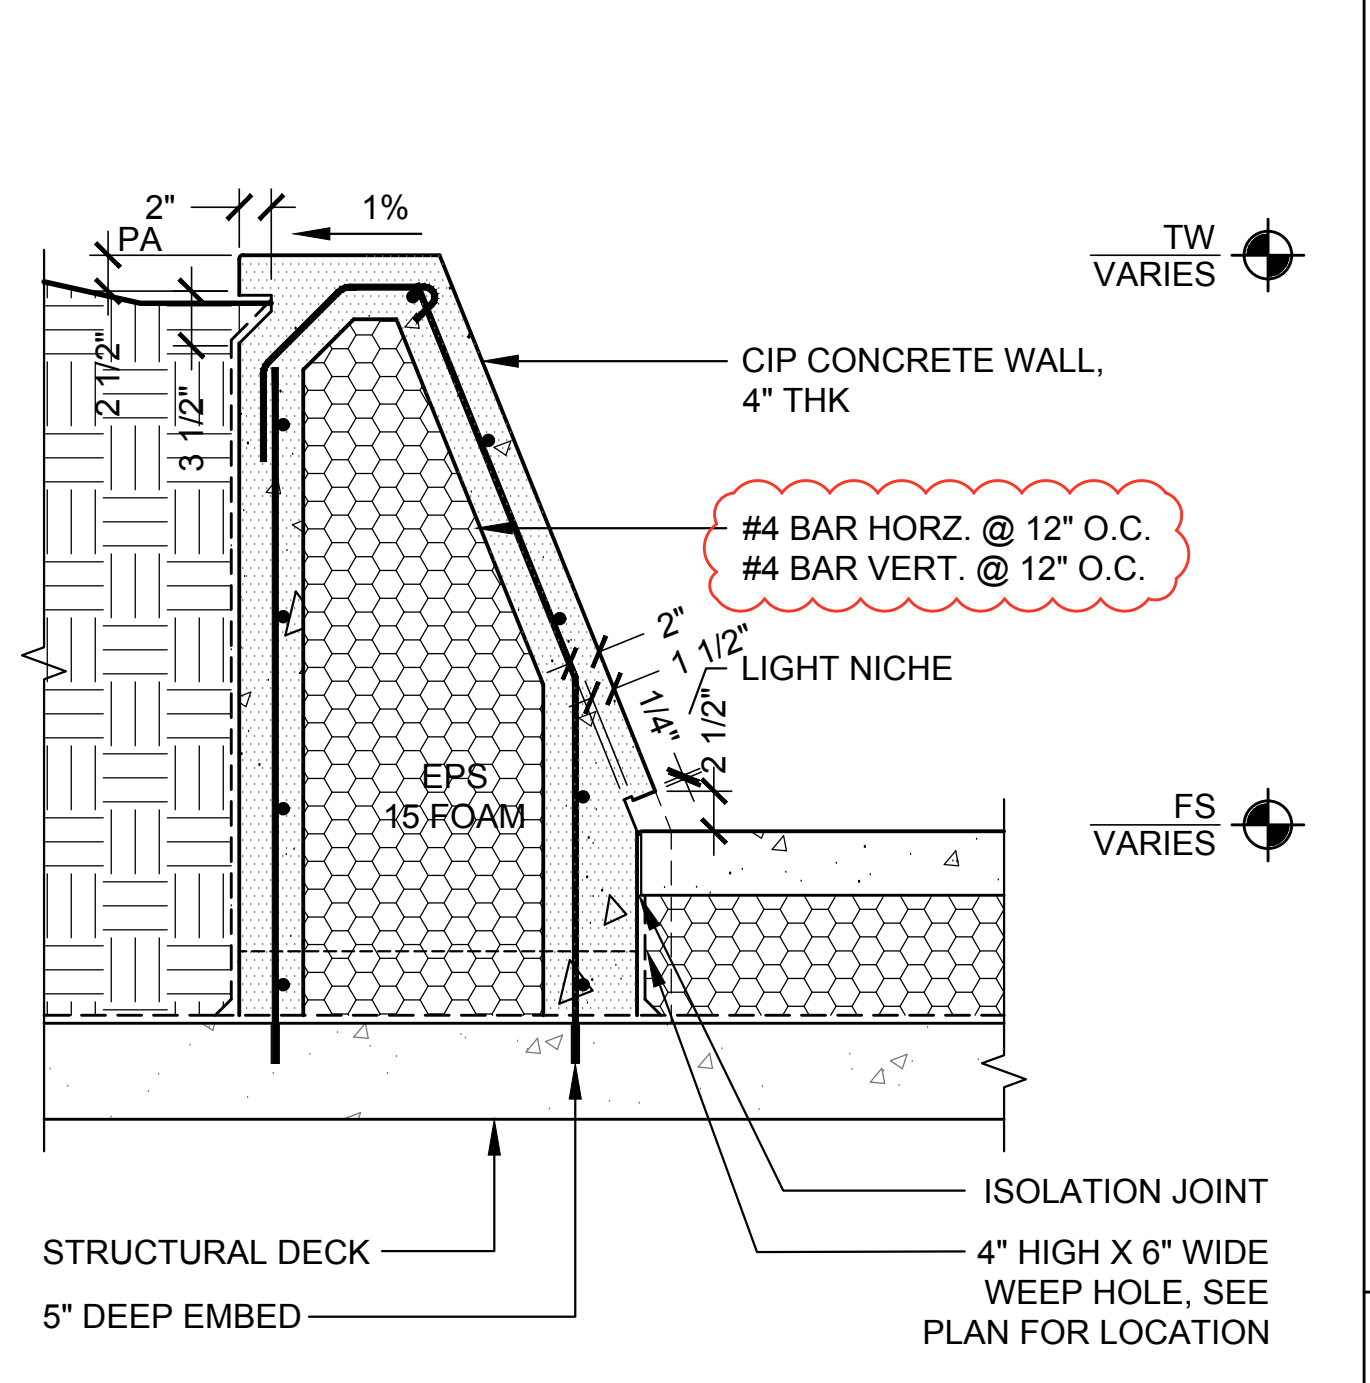


A. CONDITION - MAX. HEIGHT

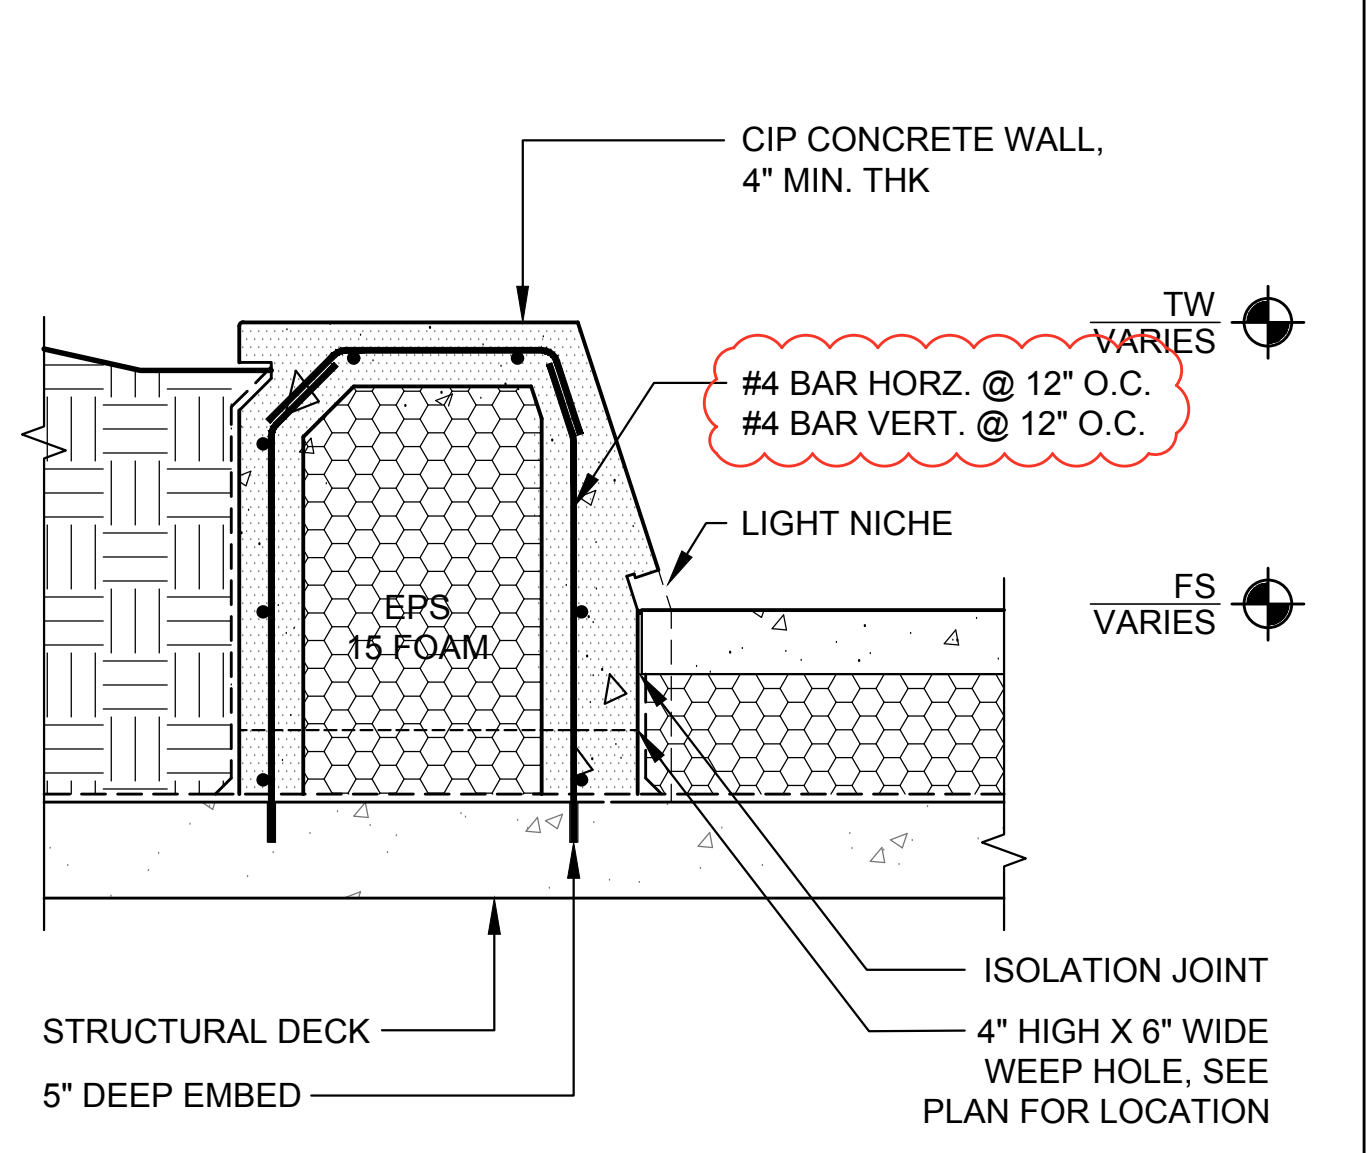


B. CONDITION - MIDDLE HEIGHT

SEE GRADING A2.09-A2.12


CONCRETE SERPENTINE WALL SCALE 1 1/2\"/>

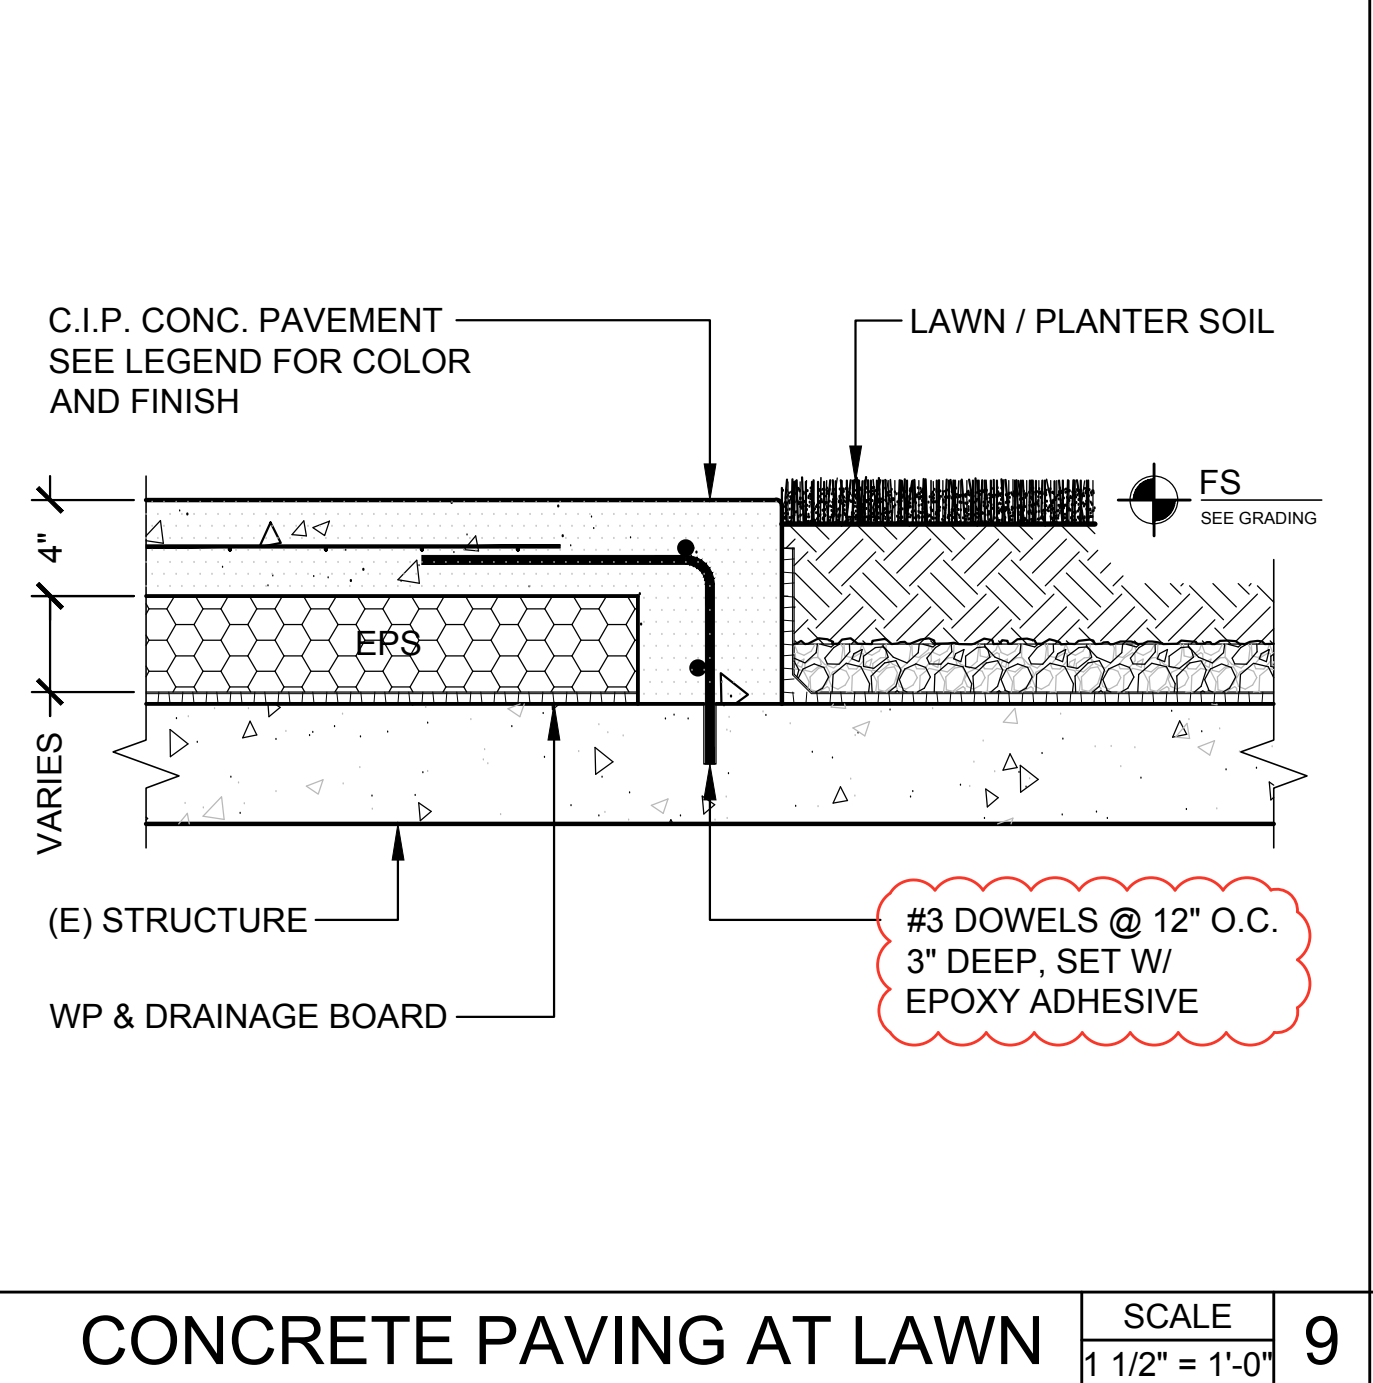


CONCRETE PAVING AT LAWN SCALE 1 1/2\"/>

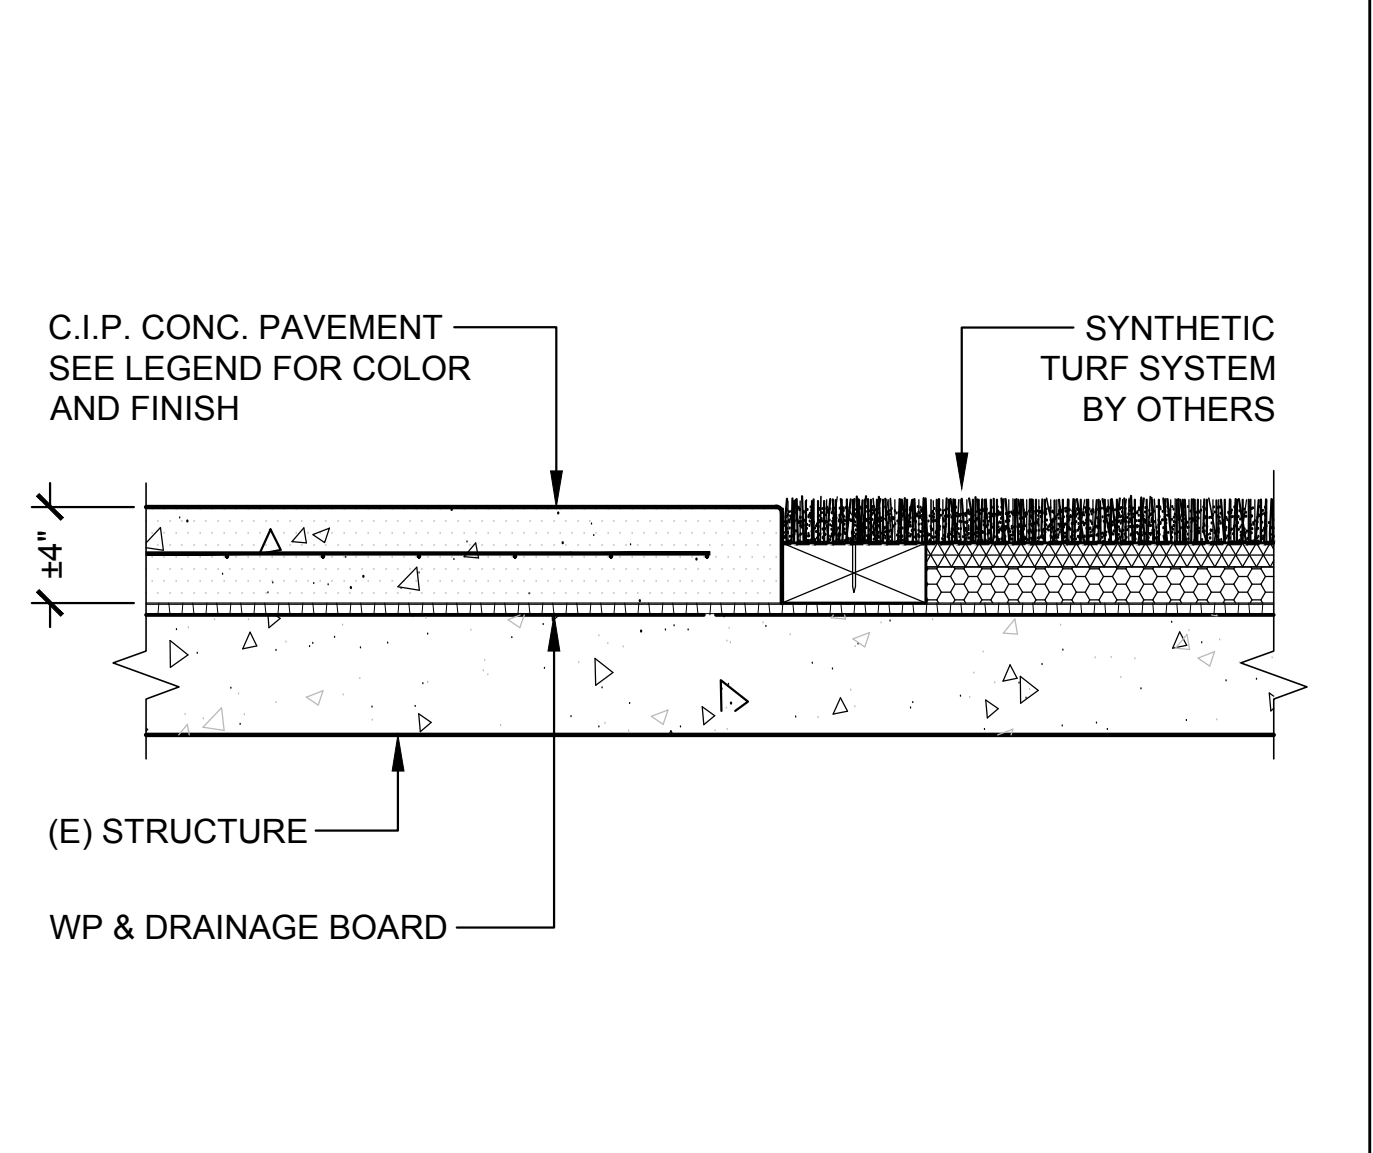


CONC. PAVING AT ARTIFICIAL TURF SCALE 1 1/2\"/>

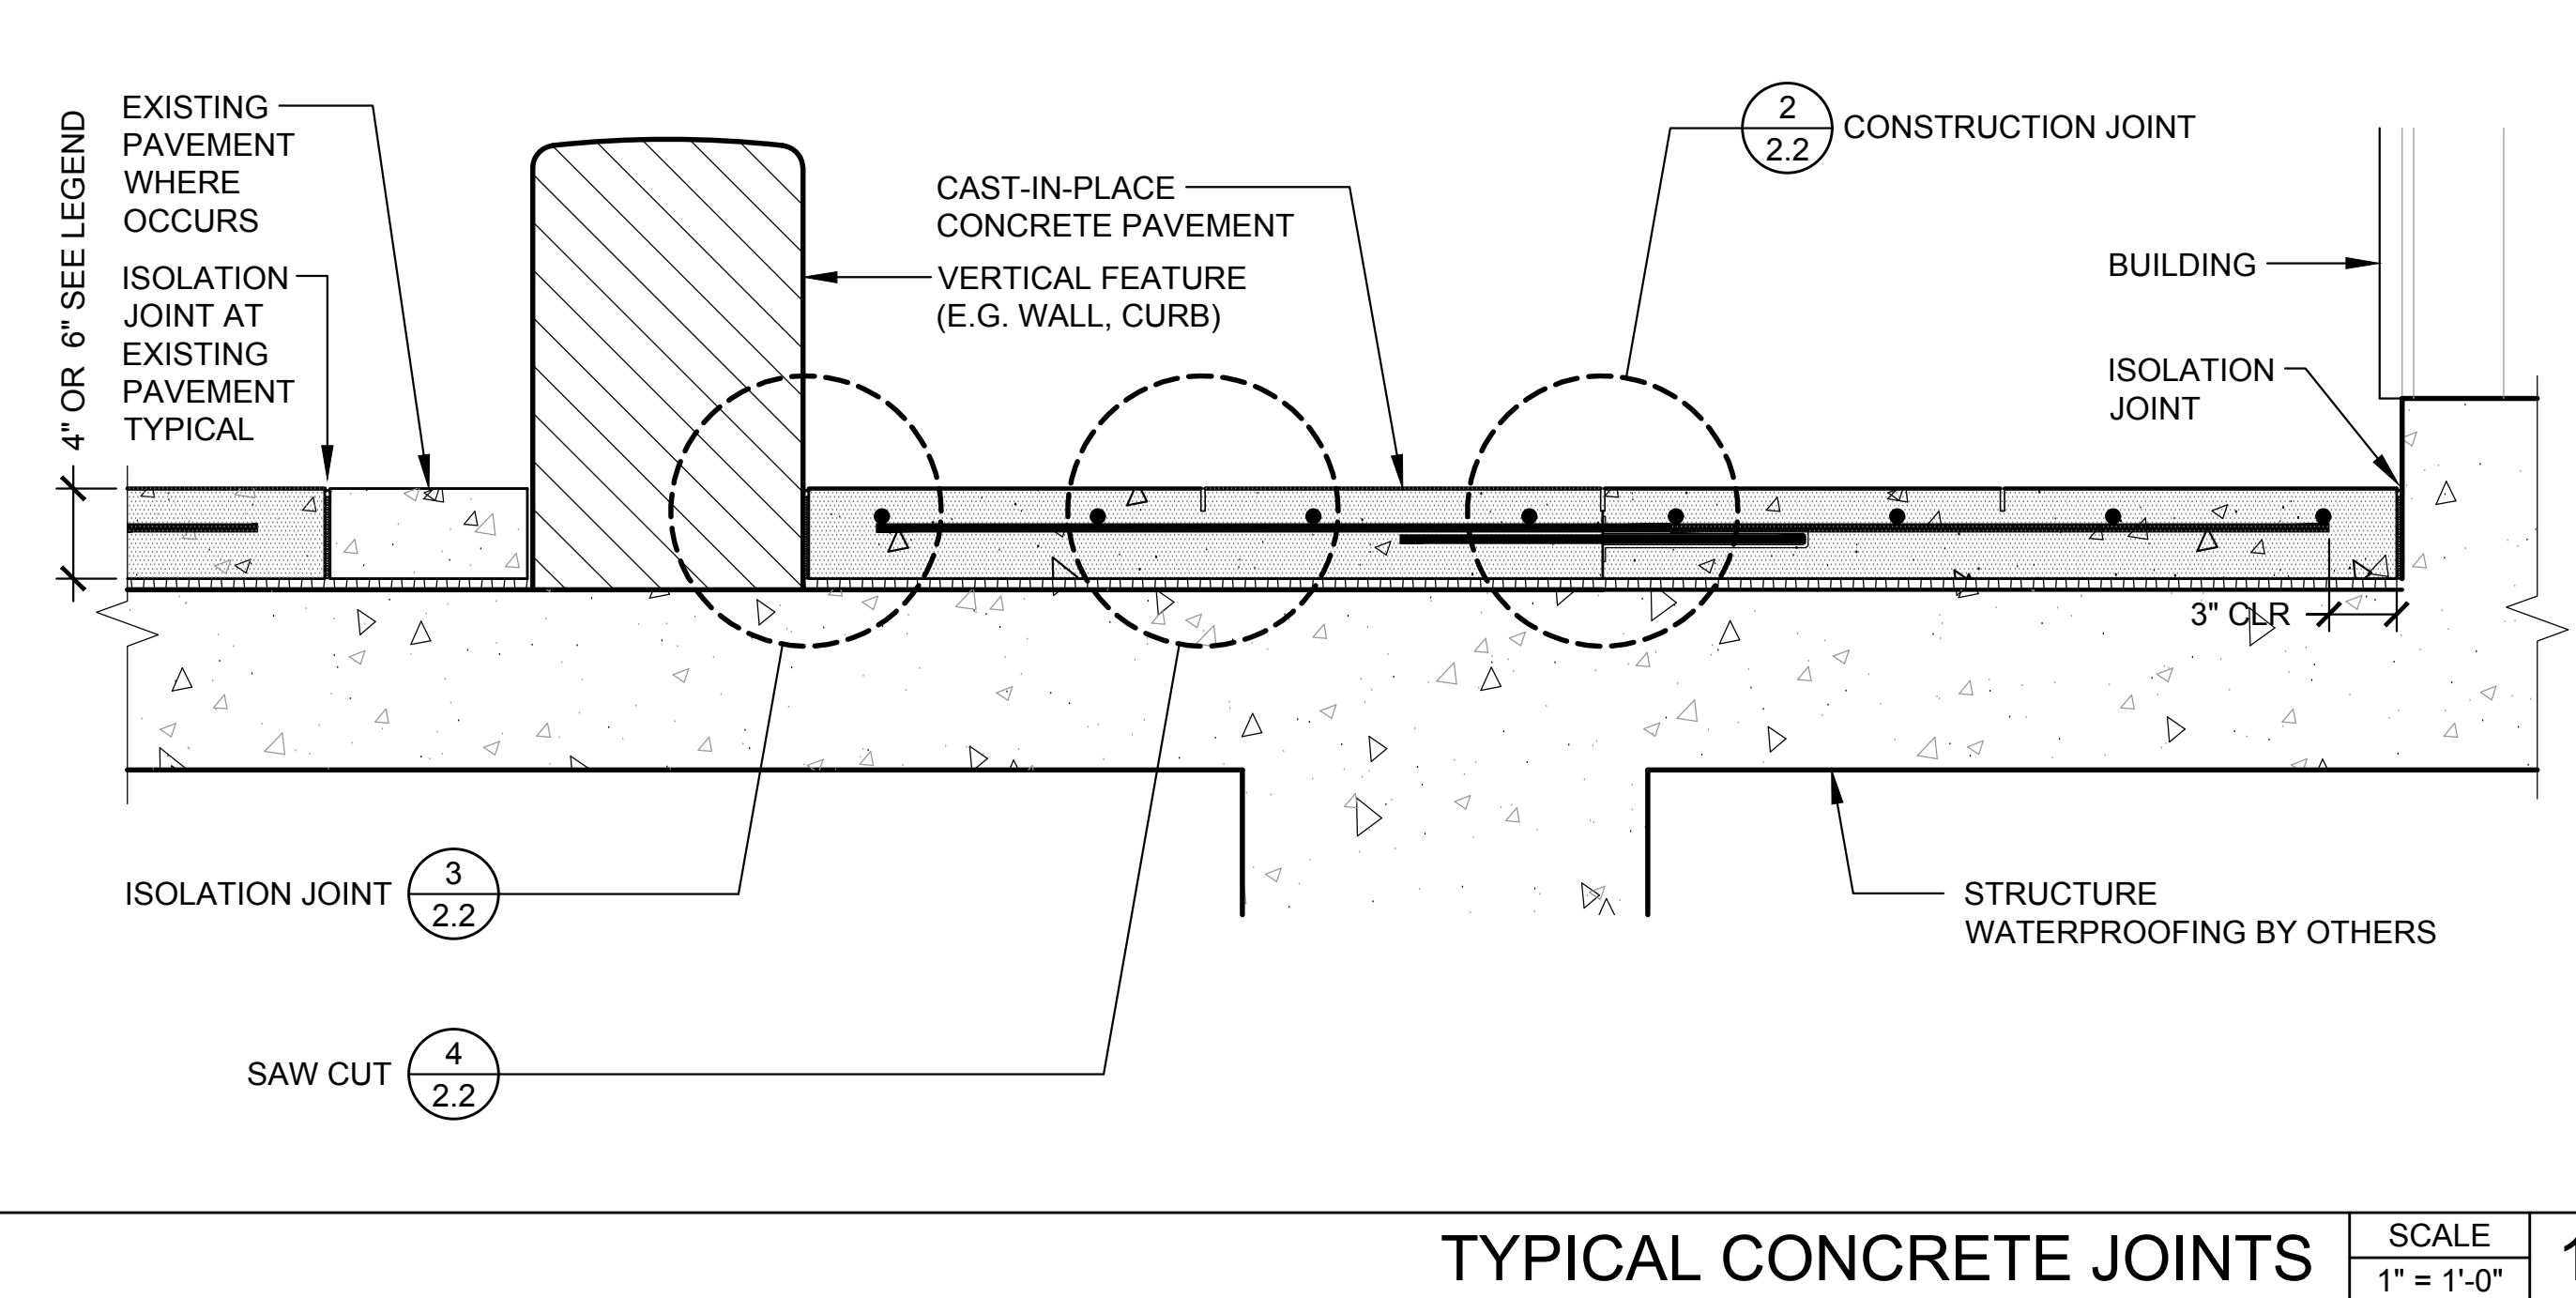


TYPICAL CONCRETE JOINTS SCALE 1\"/>

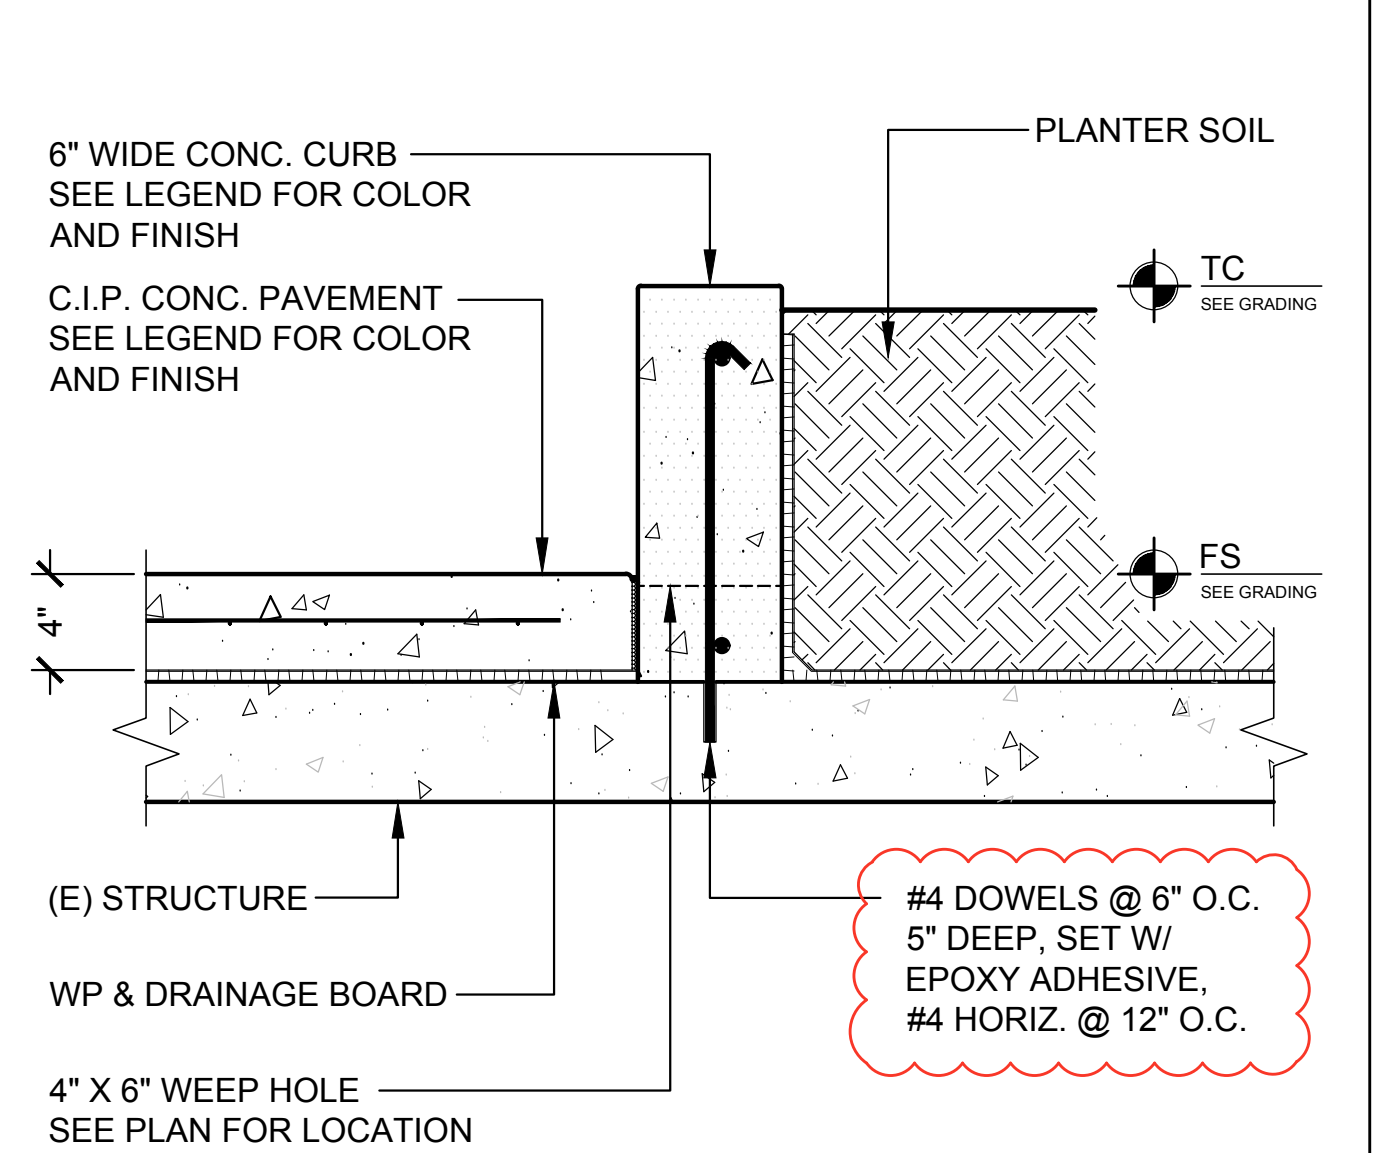


CONCRETE CURB SCALE 1 1/2\"/>

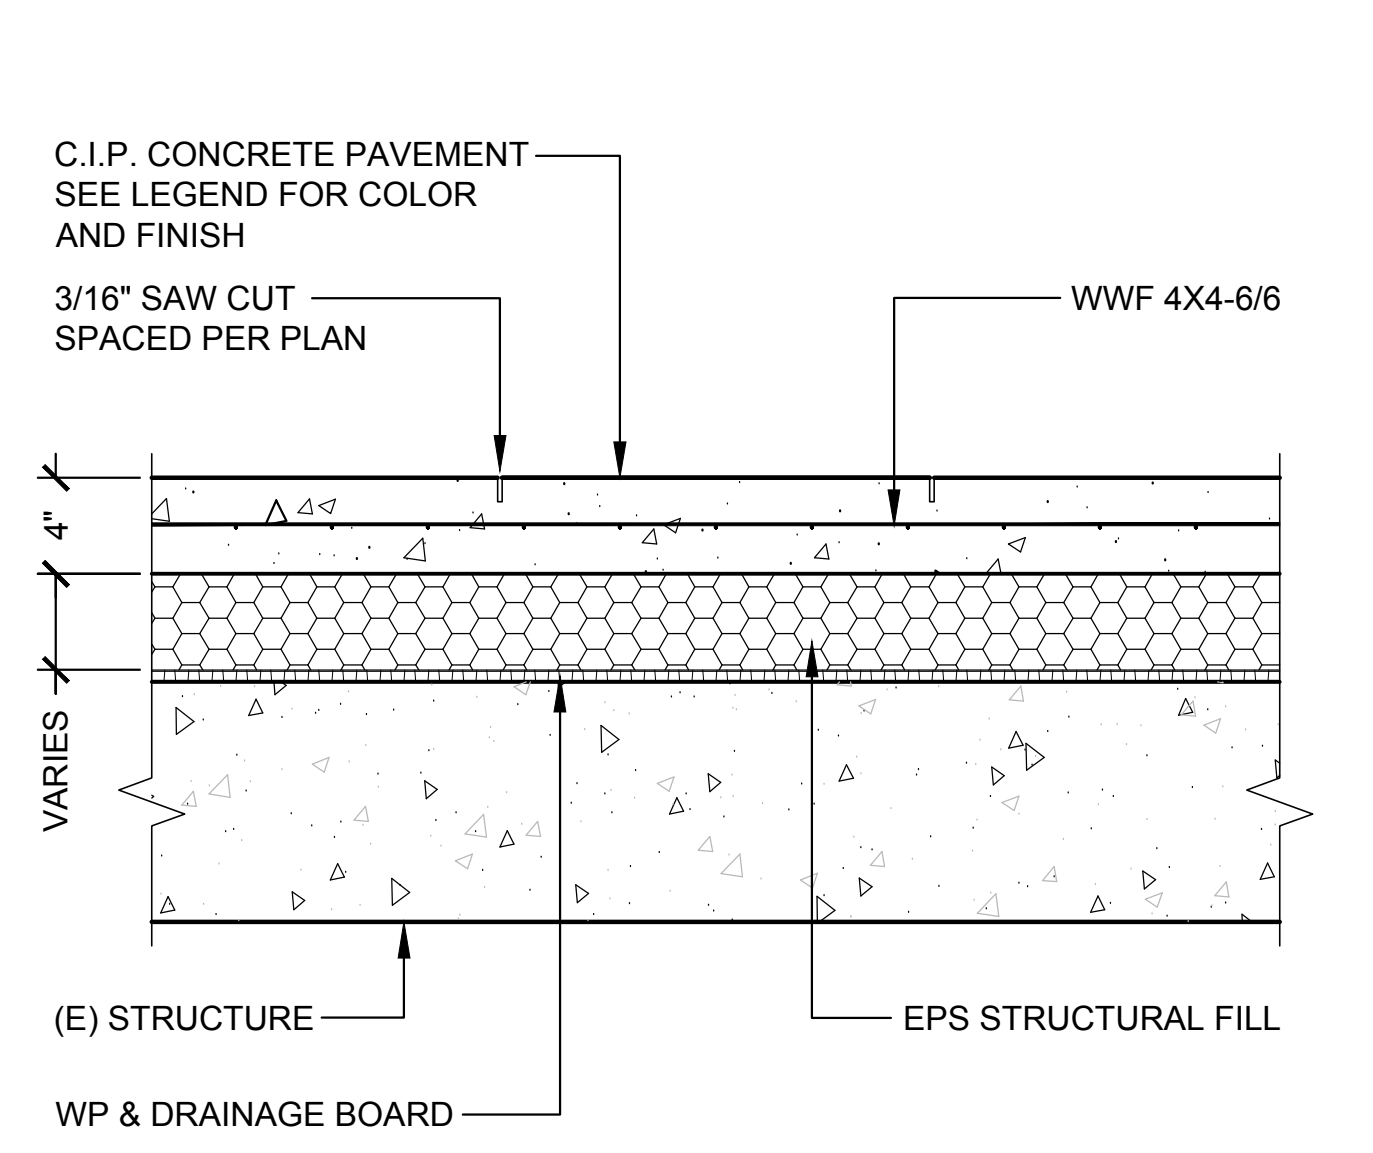


TYP. CONC. PAVING ON STRUC. FOAM SCALE 1 1/2\"/>

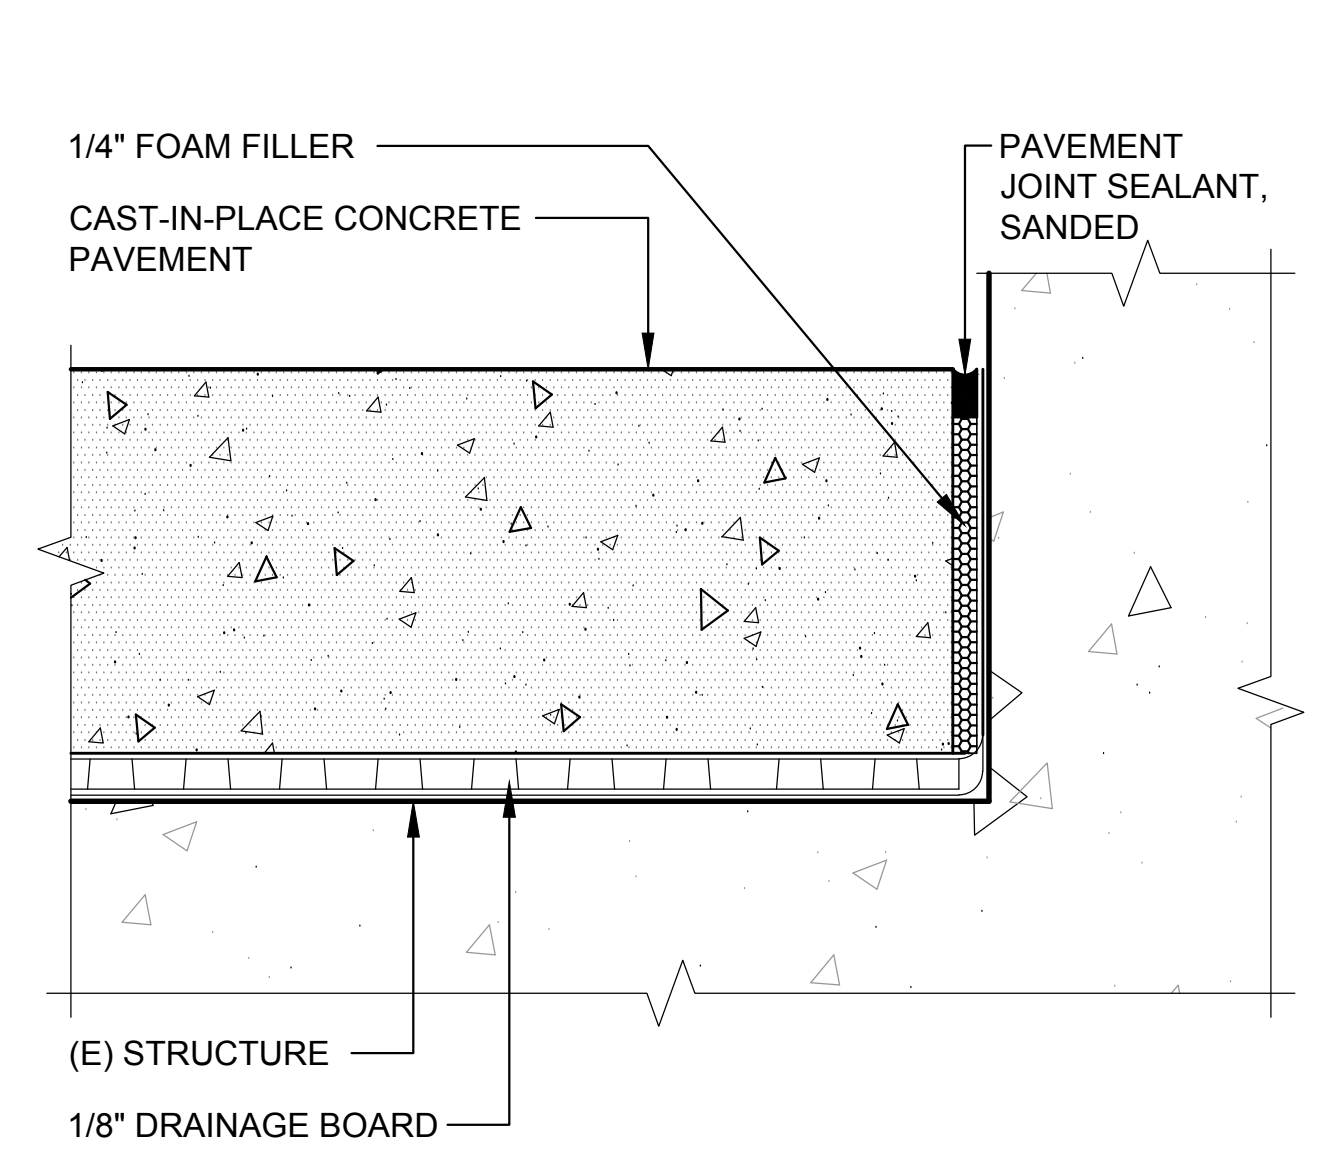


ISOLATION JOINT SCALE 3\"/>

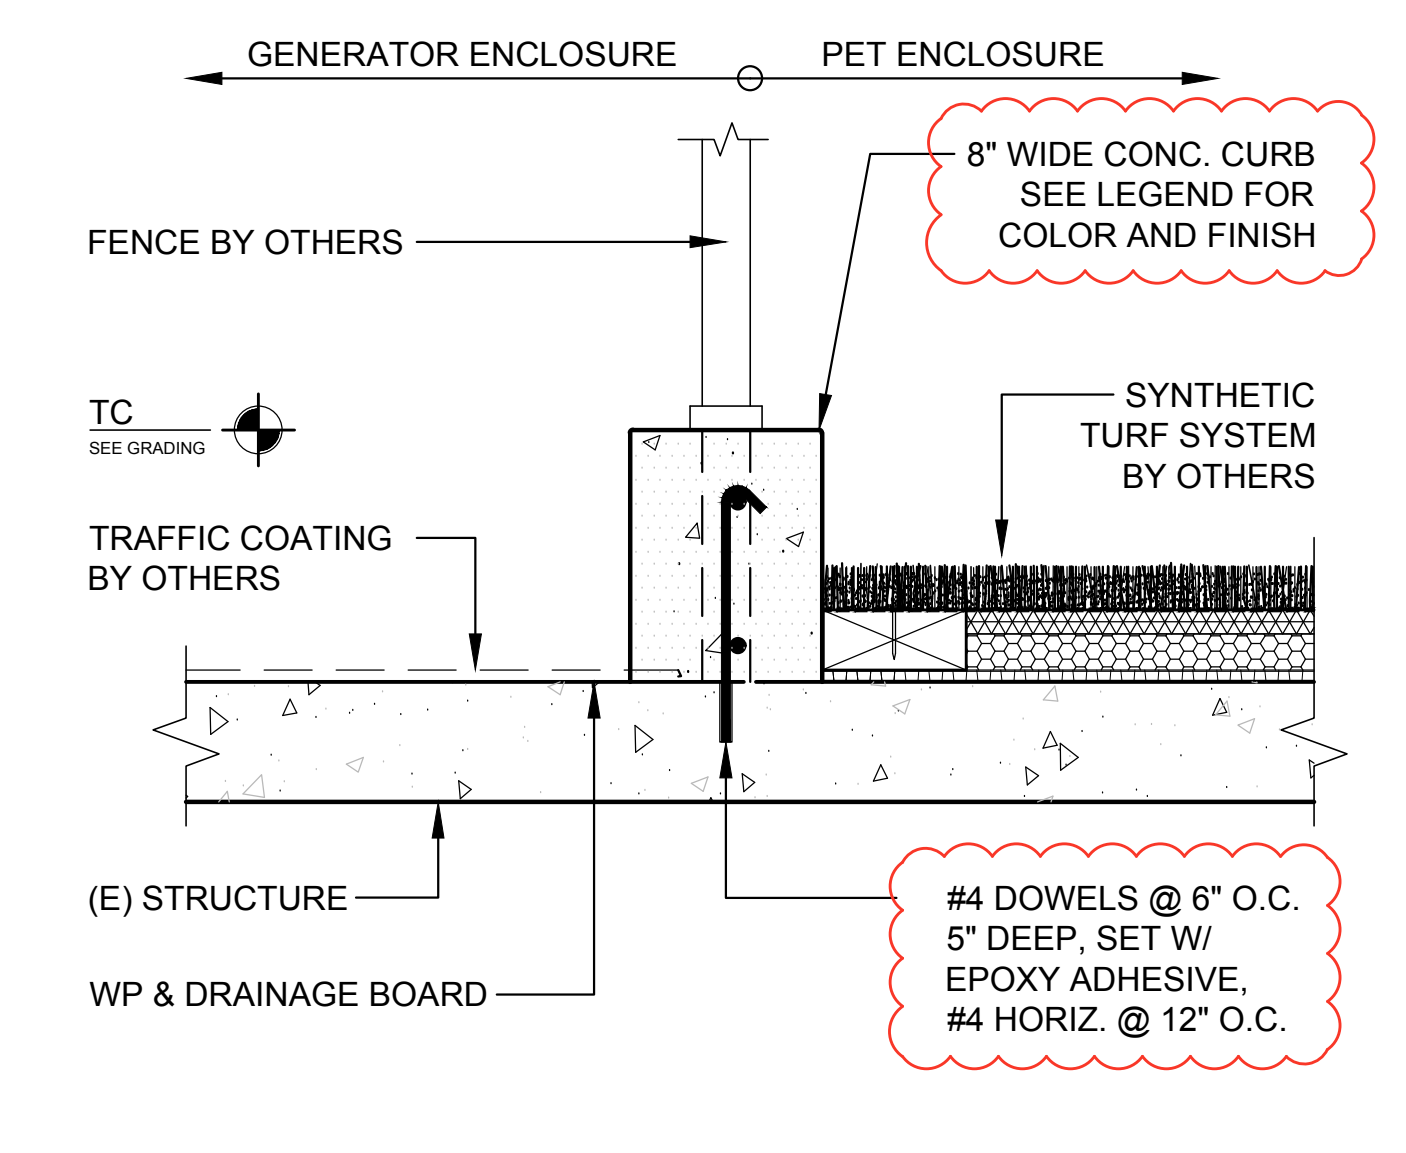


CONCRETE CURB SCALE 1 1/2\"/>

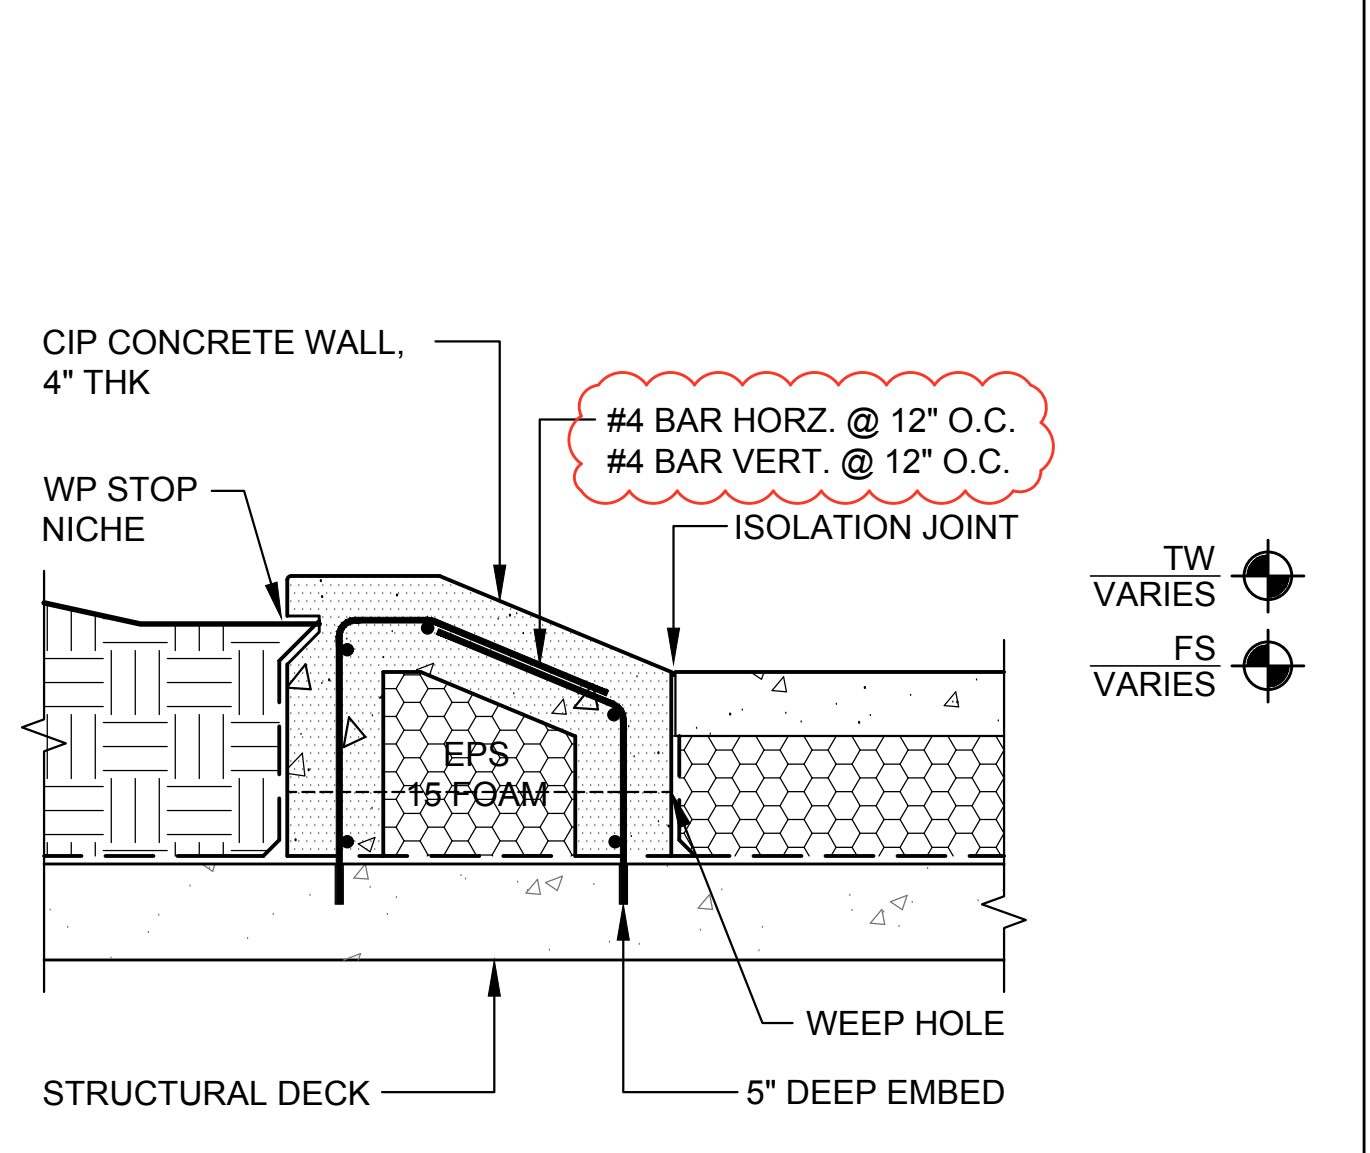


CONCRETE CURB AS CMU BASE SCALE 1 1/2\"/>

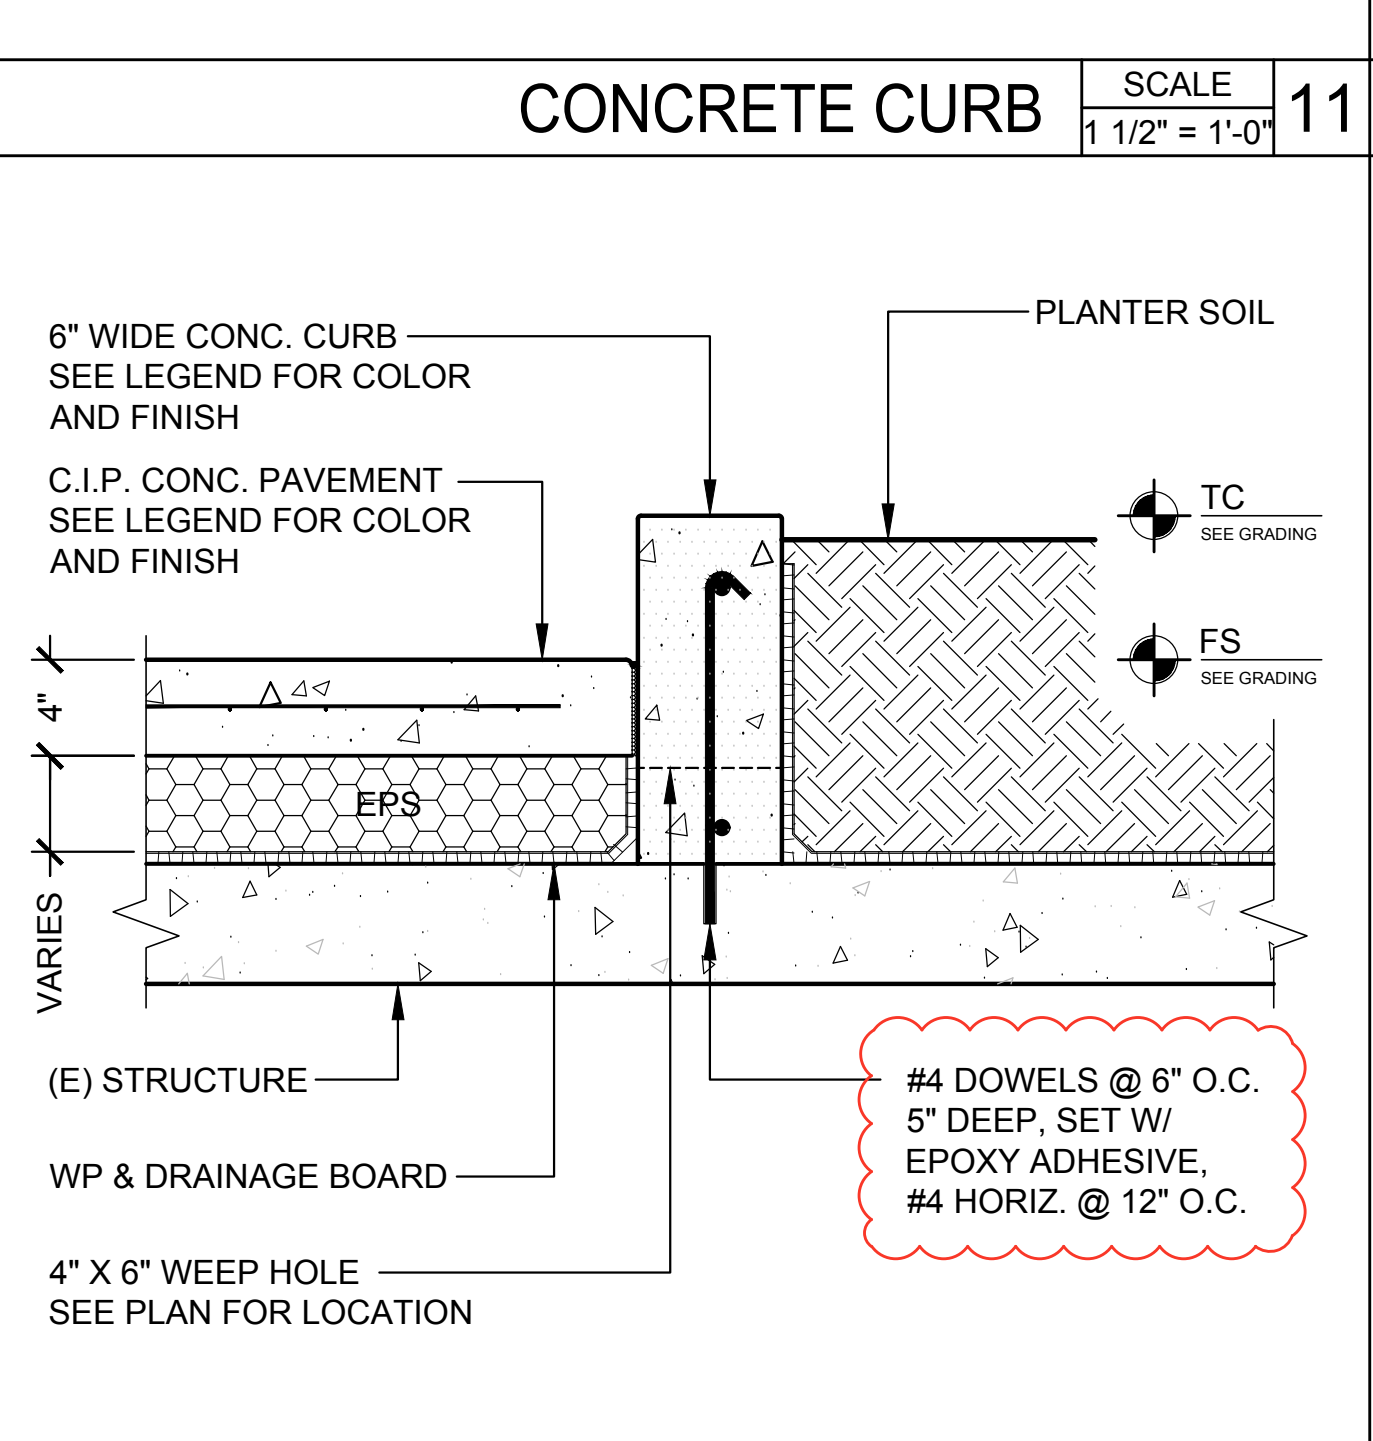

CONCRETE CURB SCALE 1 1/2\"/>

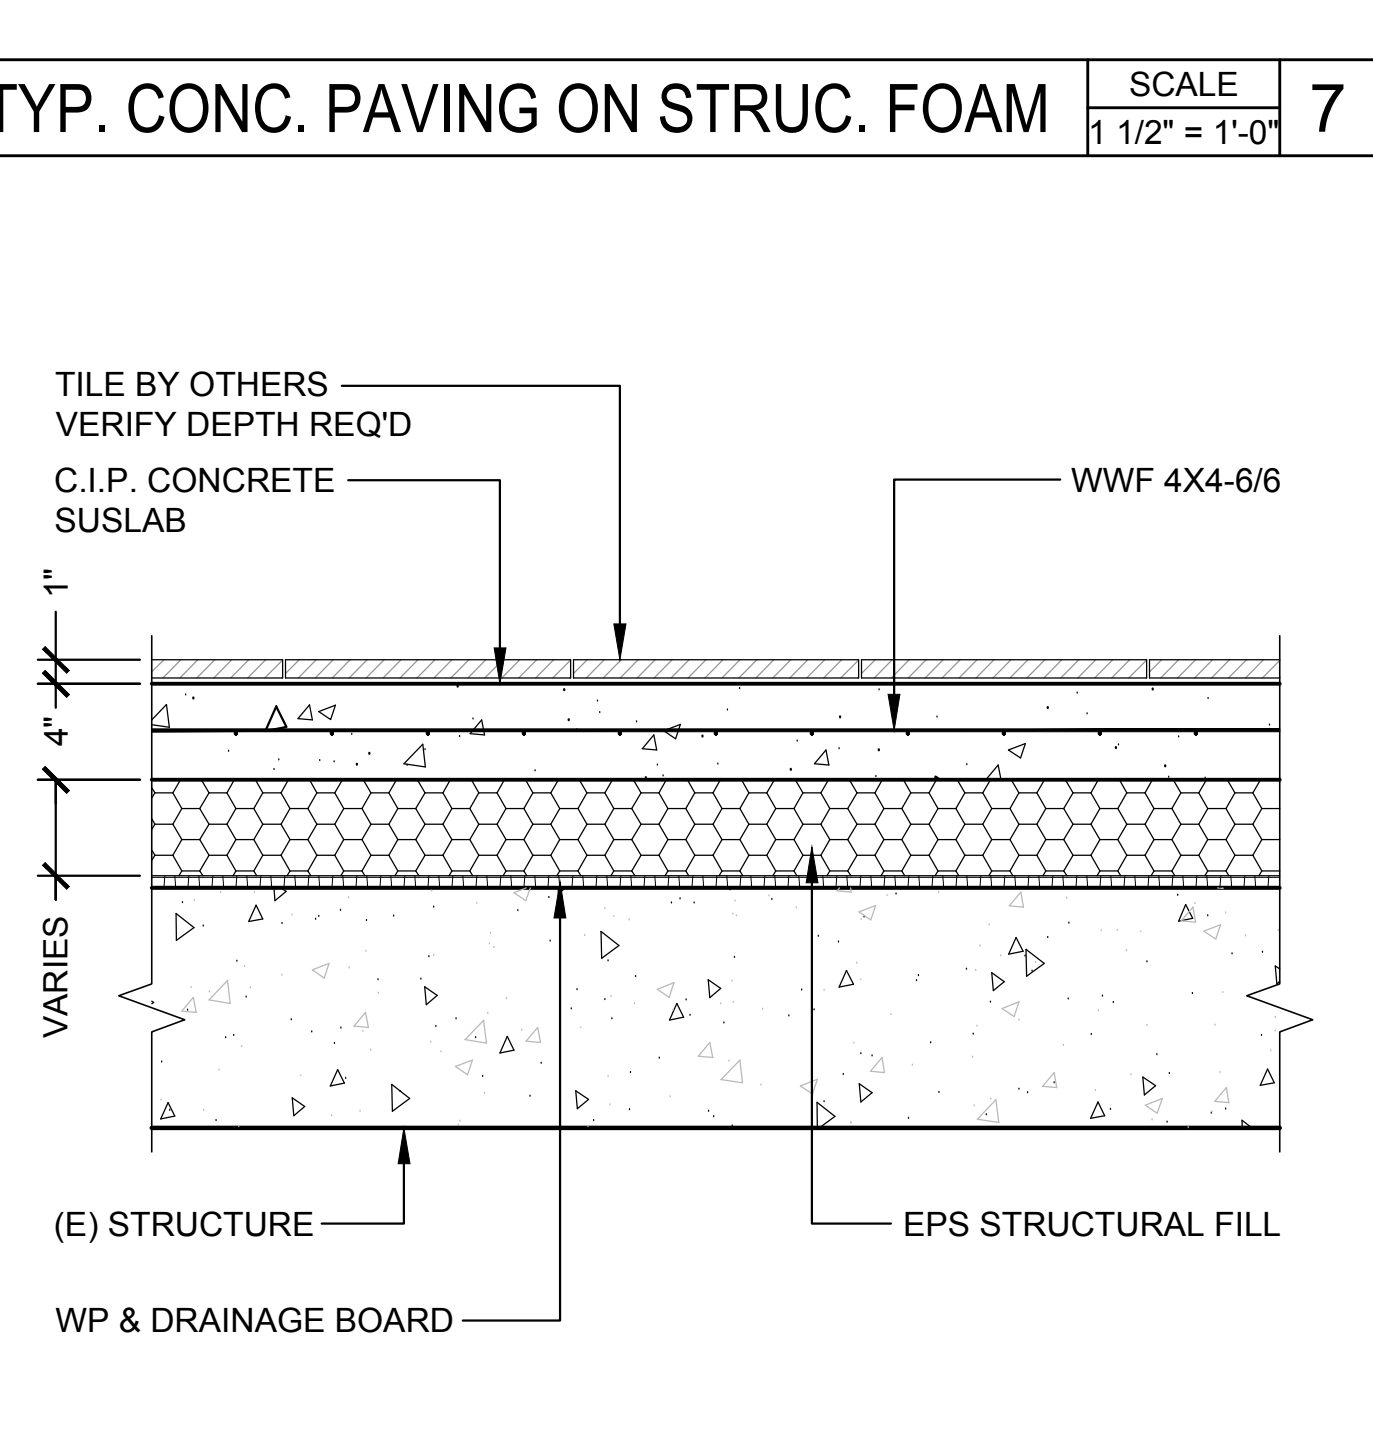

TYP. CONC. SUBSLAB ON STRUC. FOAM SCALE 1 1/2\"/>

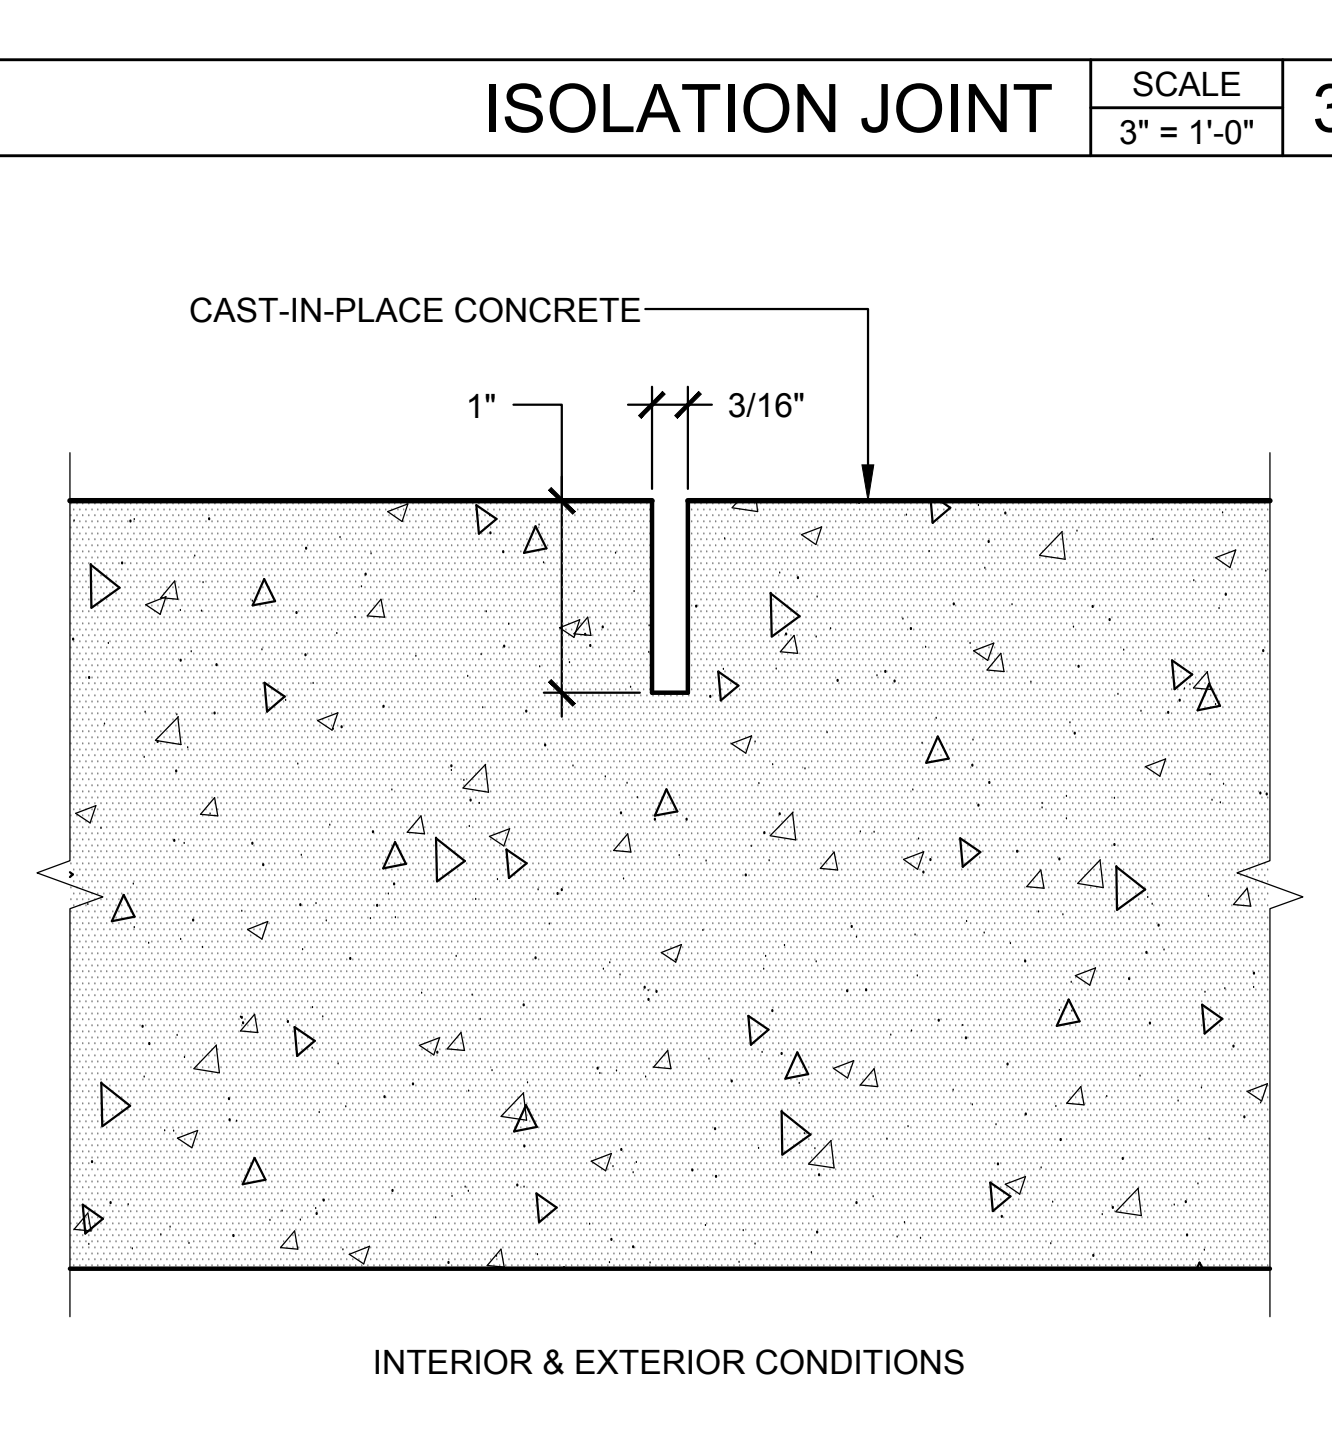

SAW CUT JOINT SCALE 1:1

ISSUE RECORD


KEY PLAN

SCALE

TITLE

**CONCRETE DETAILS**

SHEET